




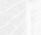





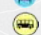





MAP 3 - TRAIL NETWORK BY CONSTRUCTION TYPE

LEGEND

-  5m contours
-  Concept planning area
-  Old growth areas
-  Threatened flora
-  Existing gravel roads and tracks
-  Munda Biddi Cycle trail
-  New MTB Trail
-  New shared-use trail
-  Trail on existing gravel road
-  Trail on existing logging track
-  Trail on existing informal vehicle/motorbike track
-  Proposed trailhead
-  Proposed Shuttlebus drop-off
-  Tank 1

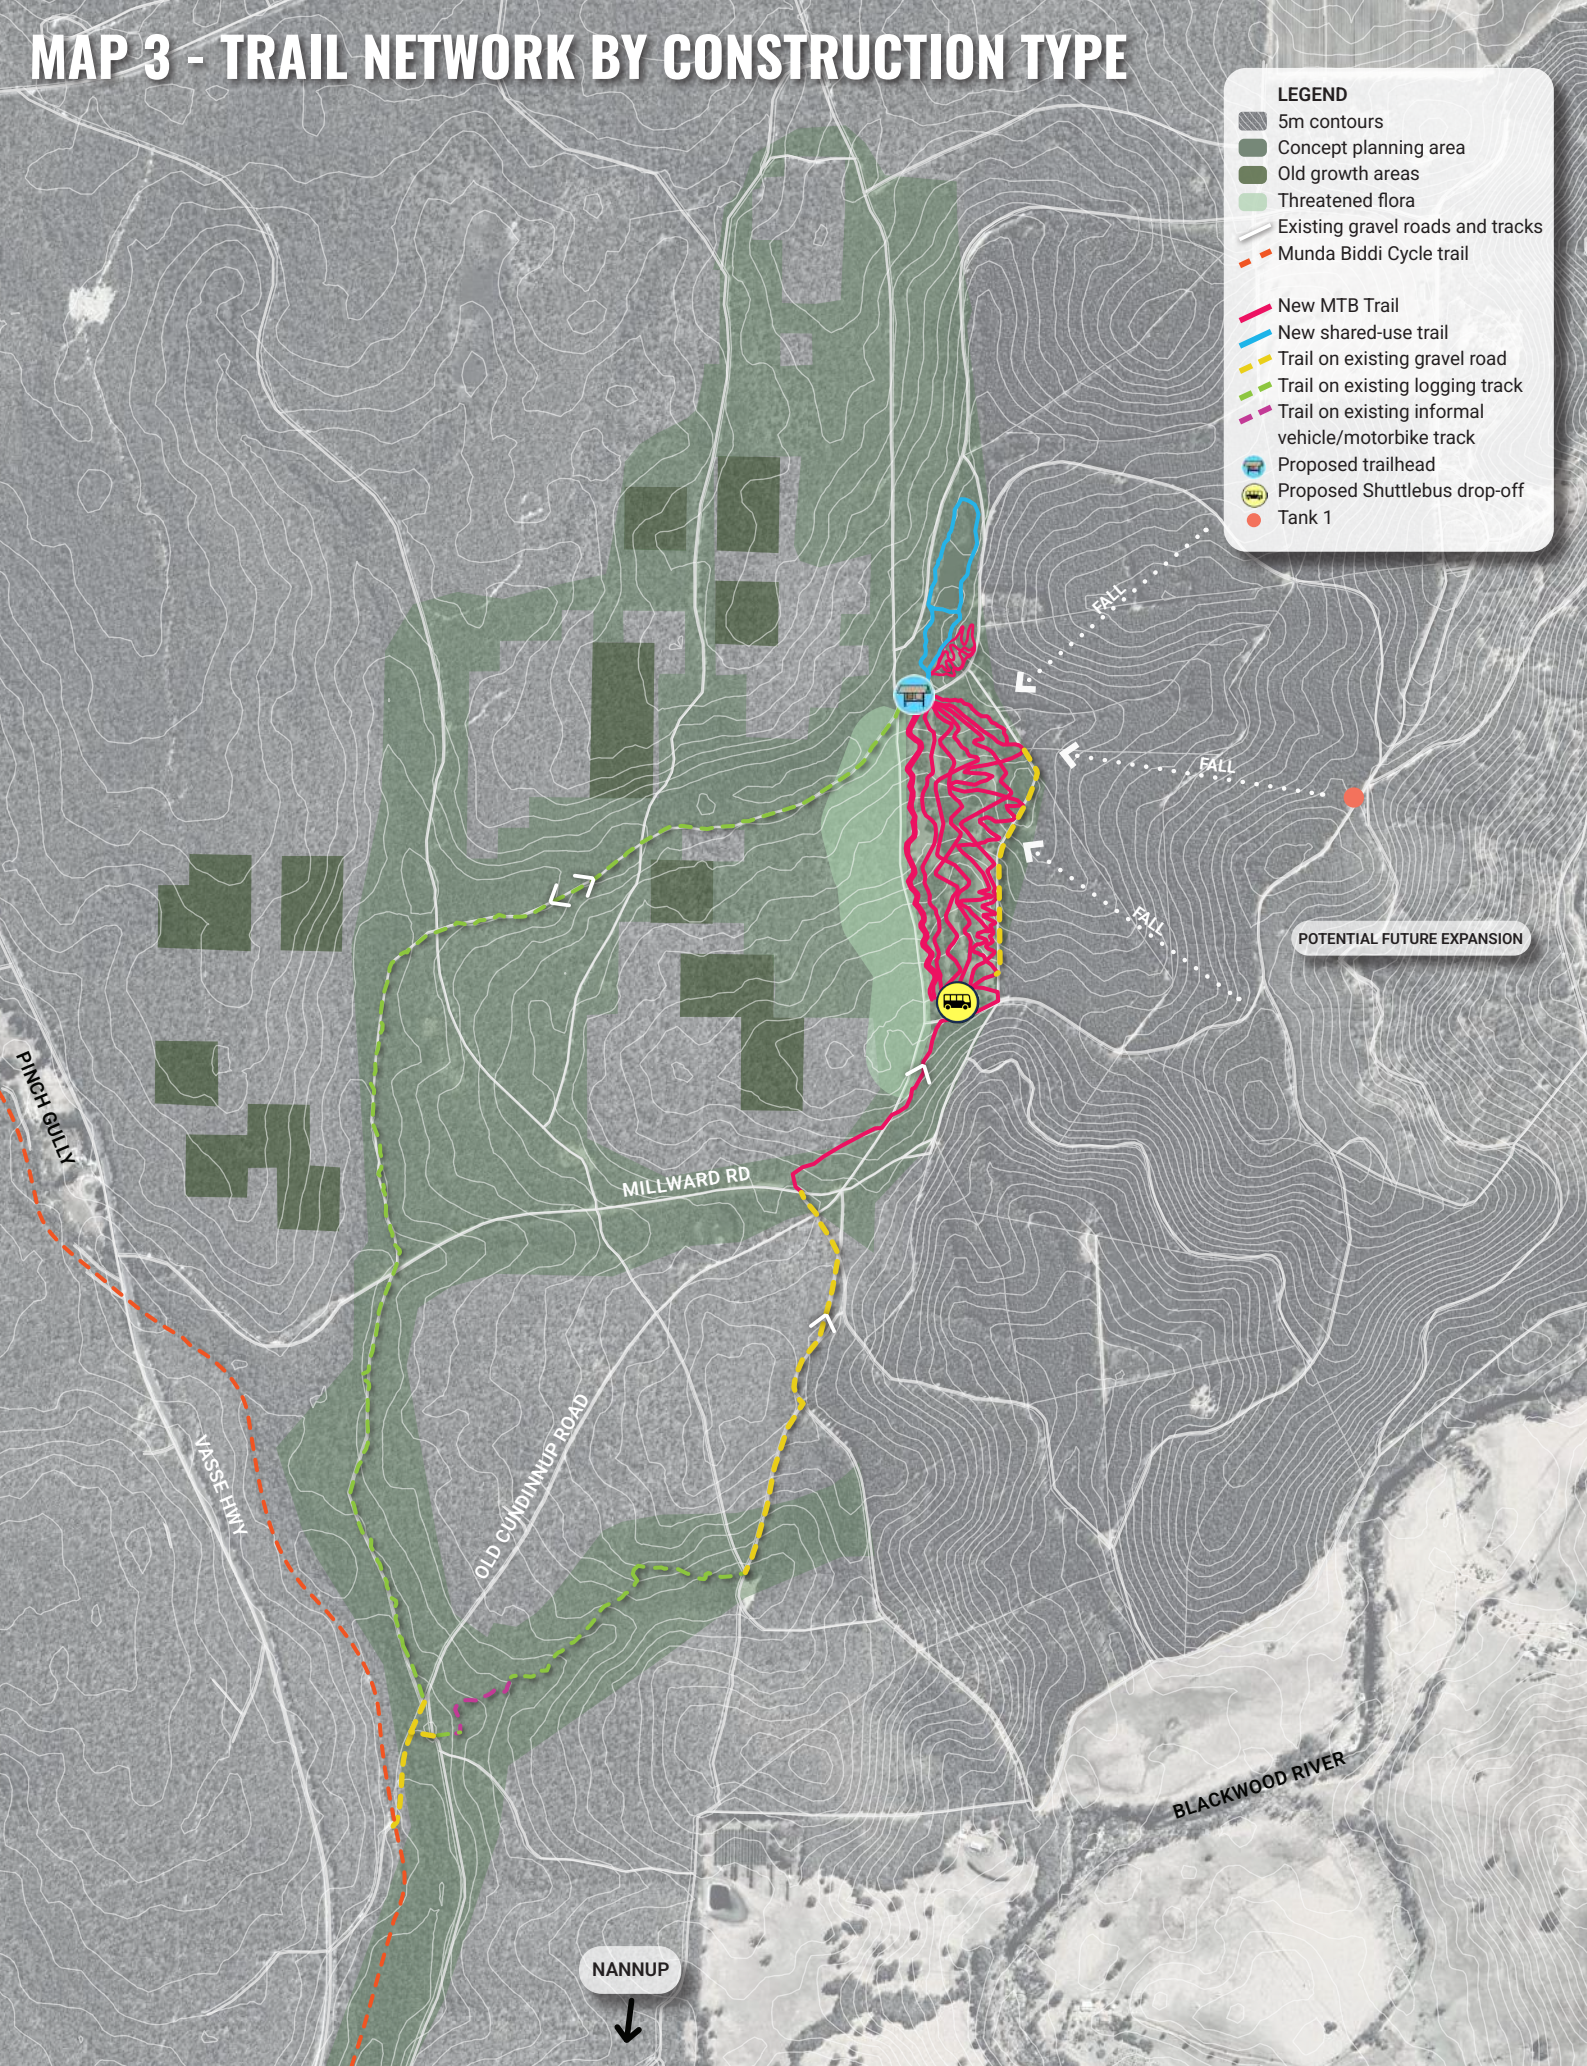

WORLDTRAIL

WORLD TRAIL PTY LTD
 PO Box 6108, Cairns QLD, 4870
 P: (07) 4039 2658
 E: info@worldtrail.com
 www.world-trail.com

ACN: 126 067 847
 ABN: 93 794 484 623

CLIENT

PROJECT TITLE
BARRABUP TRAIL NETWORK

PROJECT ADDRESS
NANNUP

DRAWN	CHECKED	DATE
EP	WR	12.06.25


1km

PROJECT NUMBER

DRAWING NUMBER AND TITLE
MAP 3 - Trail Network by Type

STATUS	REV
CONCEPT	A

DRAWING SCALE



WARNING:
 BEWARE OF UNDERGROUND SERVICES.
 THE LOCATION OF UNDERGROUND SERVICES ARE INDICATIVE ONLY. THEIR EXACT POSITION SHOULD BE PROVEN ON SITE.

THIS DRAWING AND DESIGN IS SUBJECT TO COPYRIGHT AND MAY NOT BE REPRODUCED WITHOUT PRIOR WRITTEN CONSENT.

PROJECT NOTES