



10459

8274

10460

Proposed holiday house

13435

9650

Car parking


Vehicle access way

4393

UNDERCROFT UNIT




SCALE: 1:50

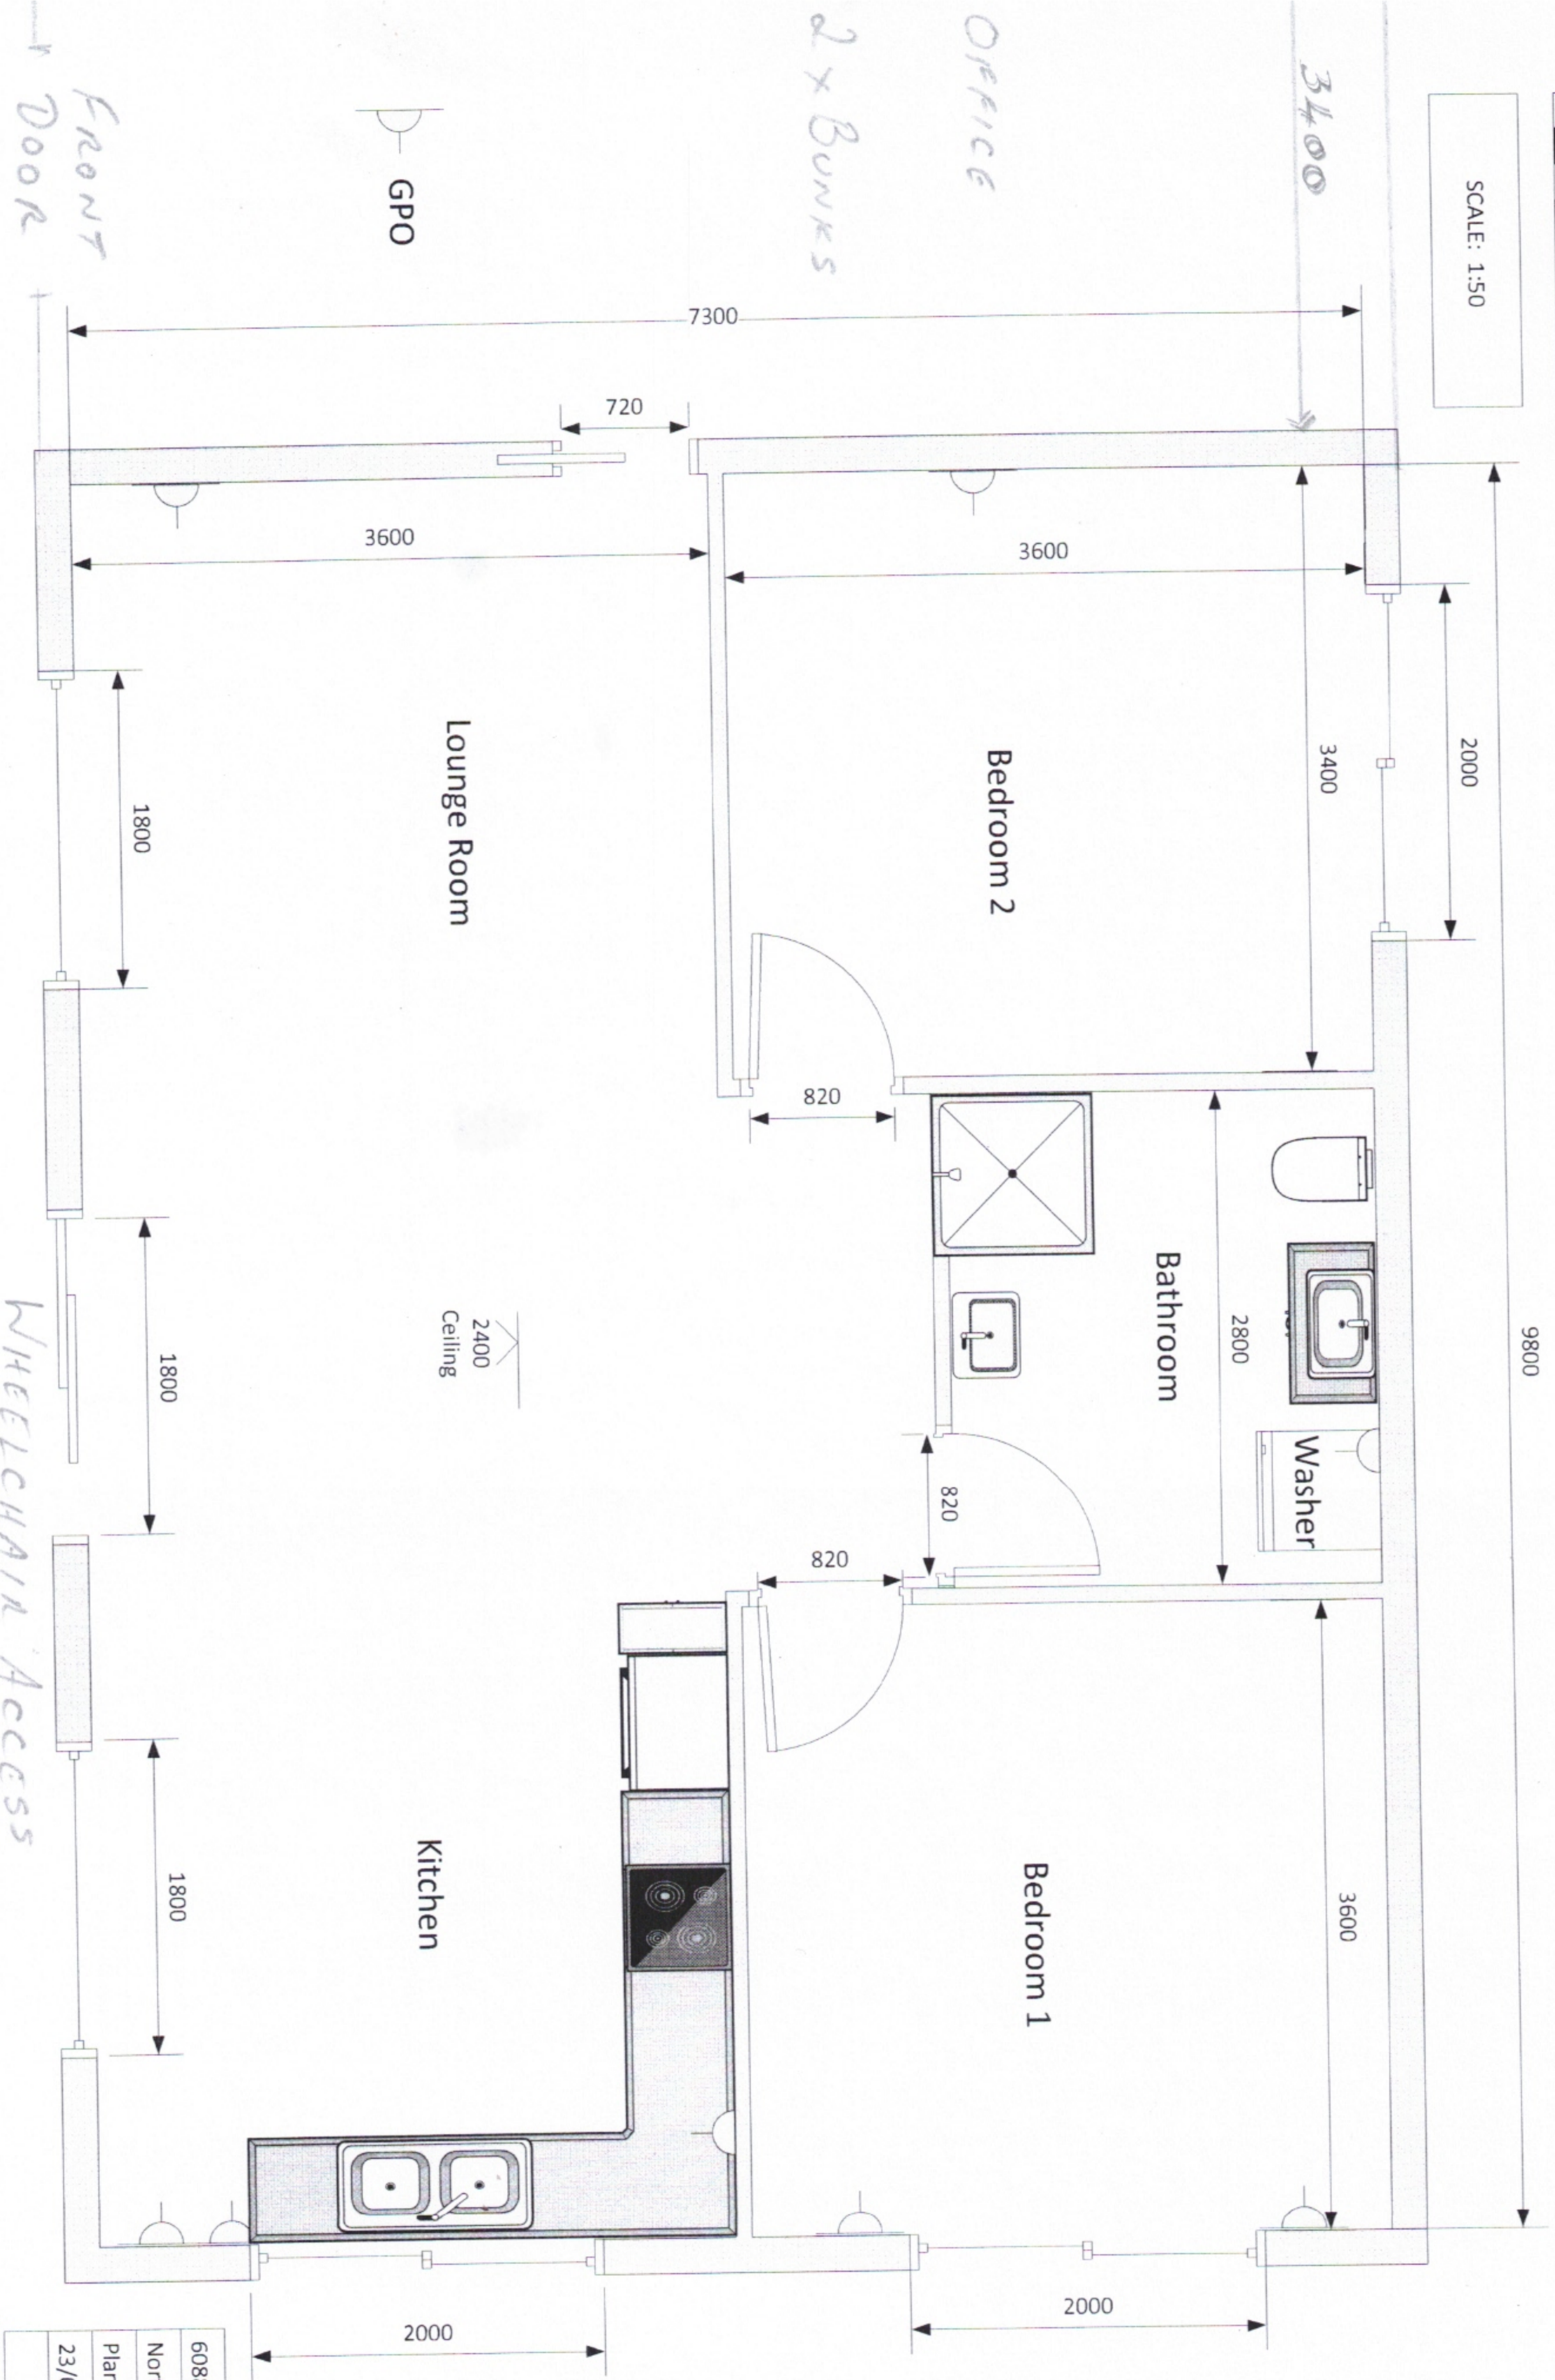

2400 Ceiling

6088 Vasse Highway
Northern Lower Level
Plans
23/02/2023



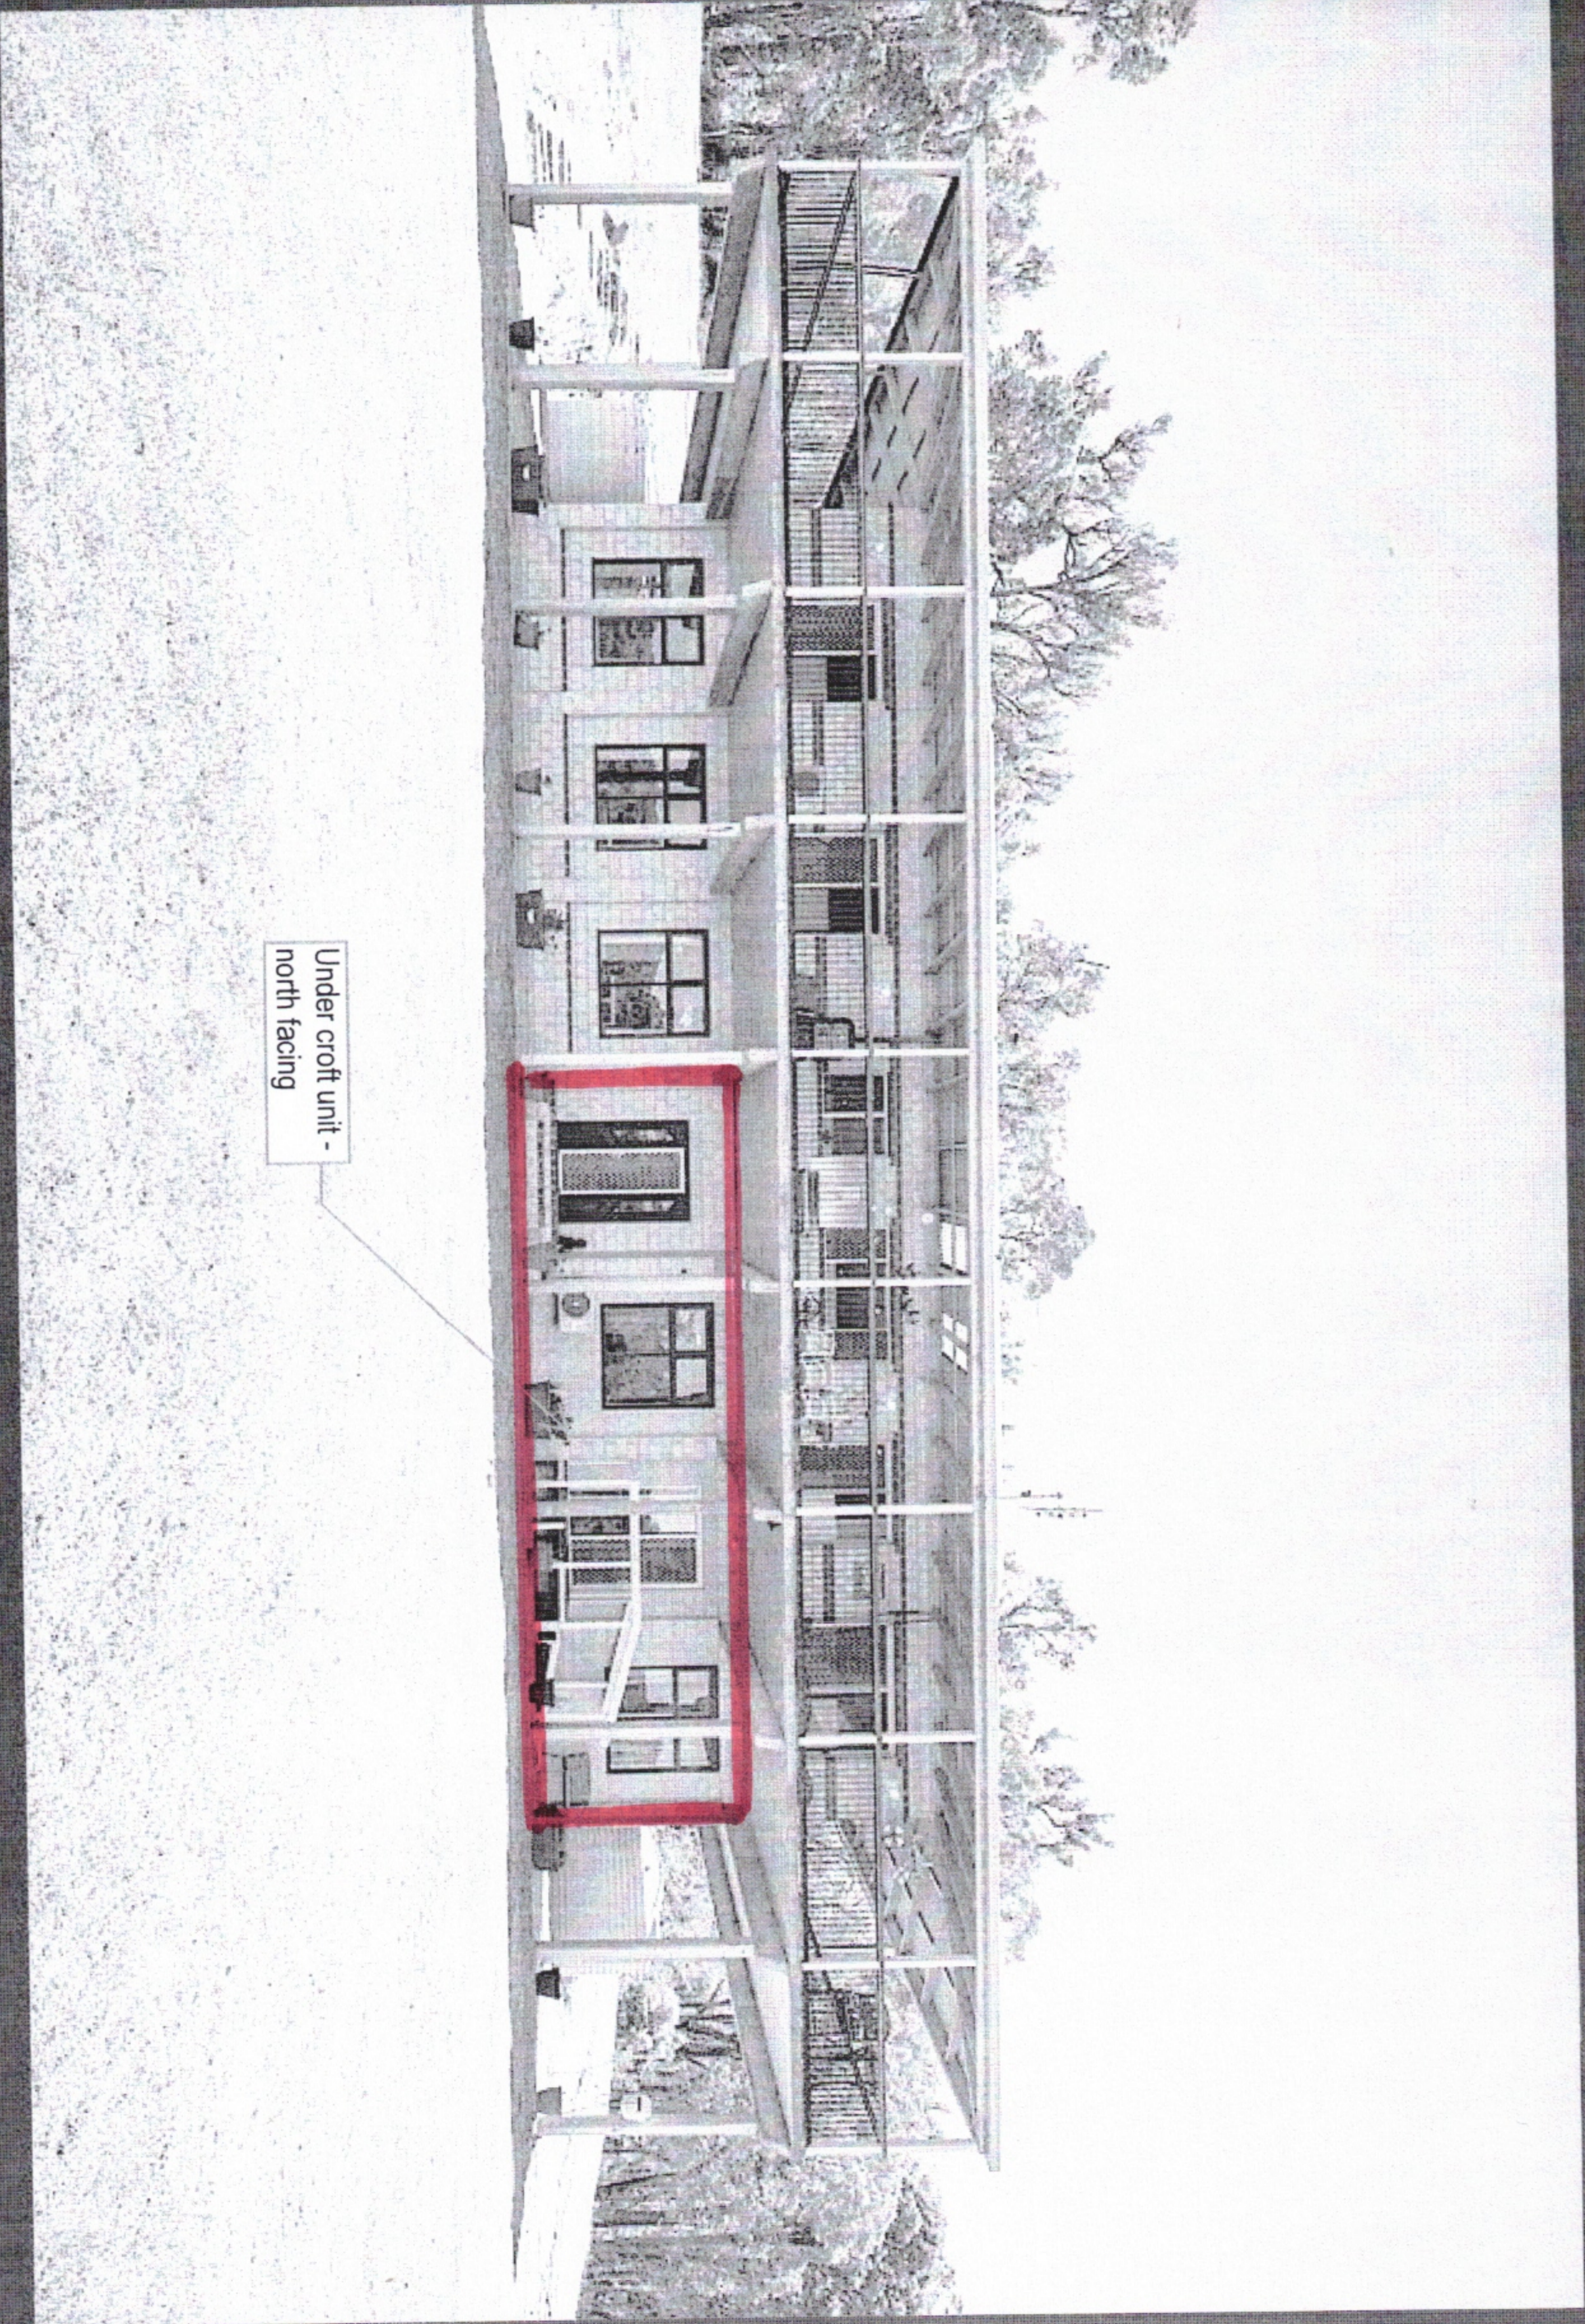

Undercroft unit -  
north facing